

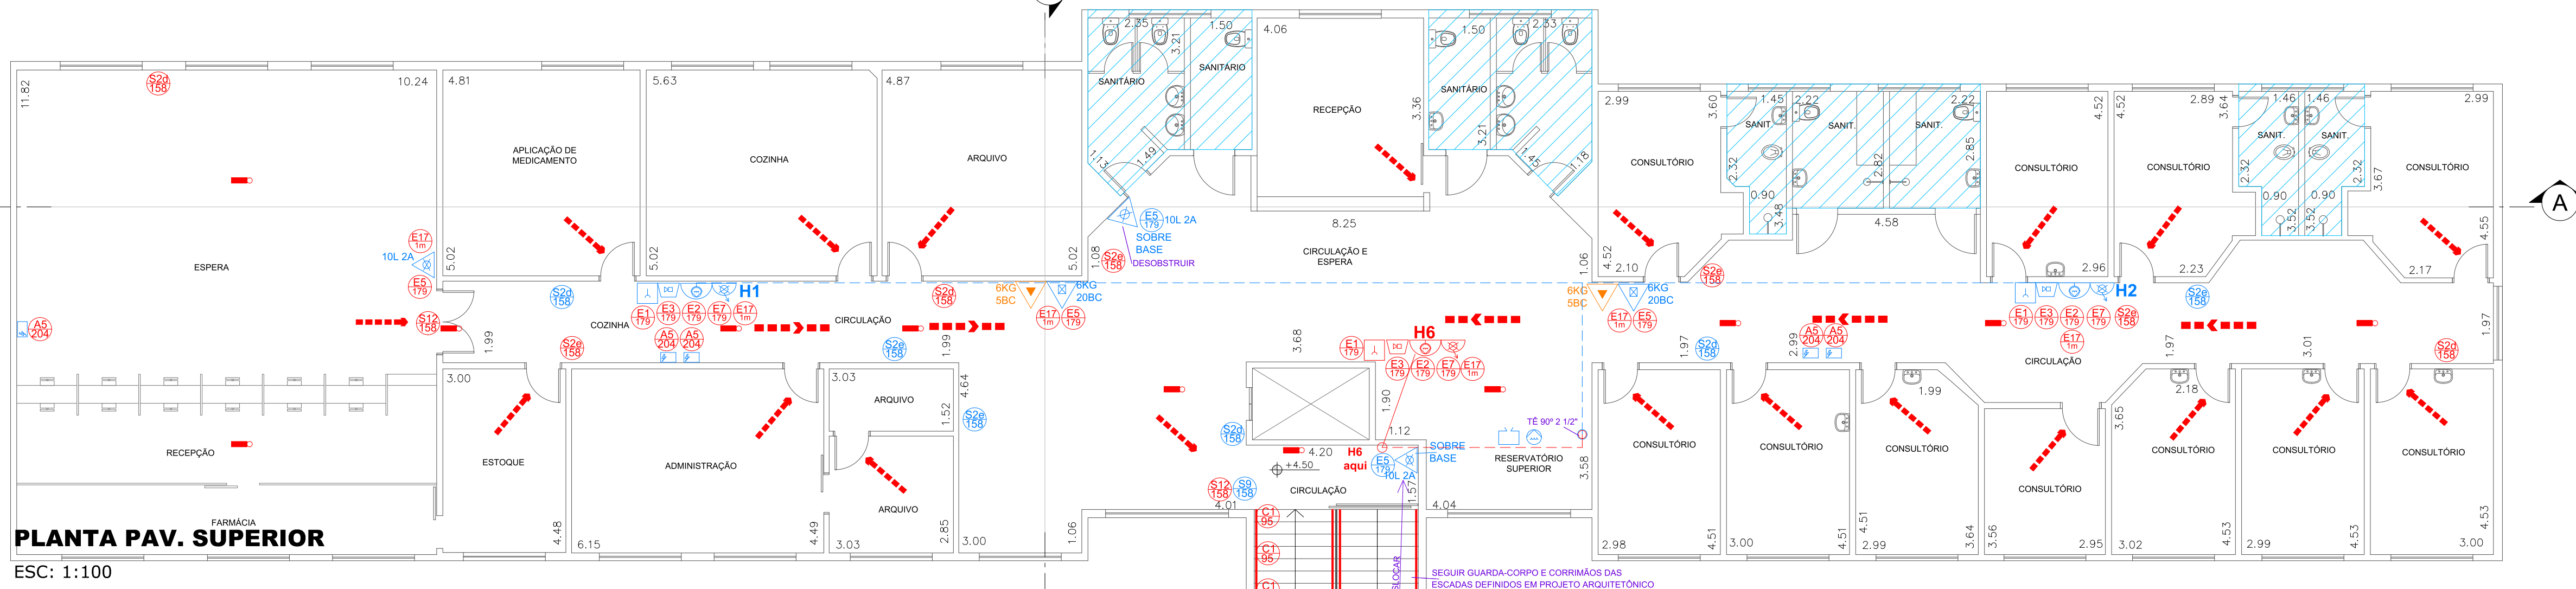


PLANTA PAV. TÉRREO
ESC: 1:100

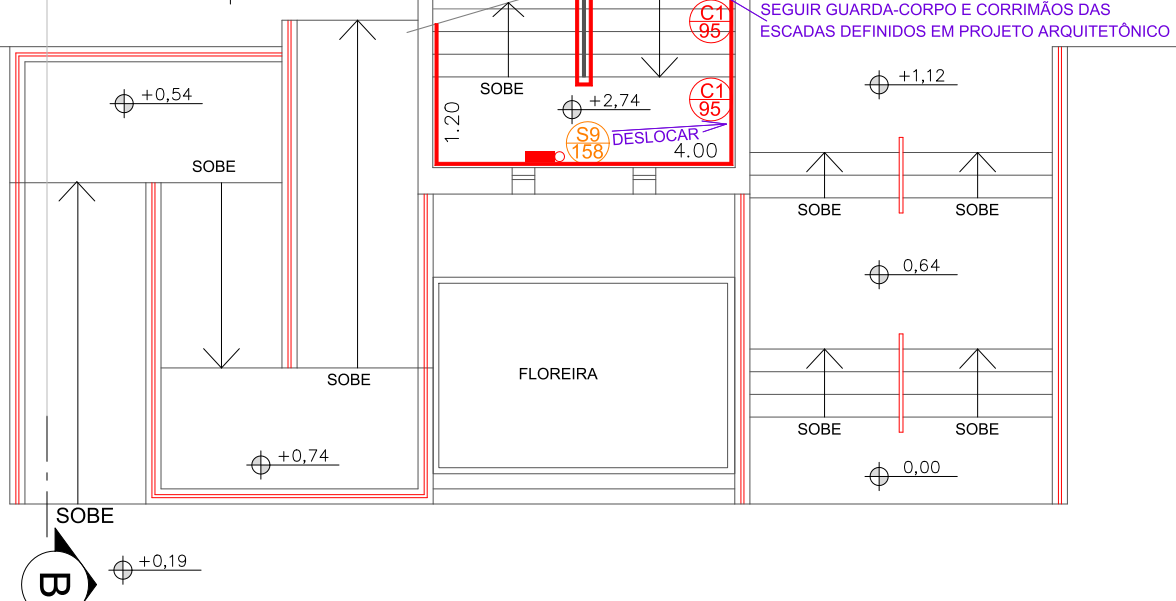

PLANTA PAV. SUPERIOR
ESC: 1:100

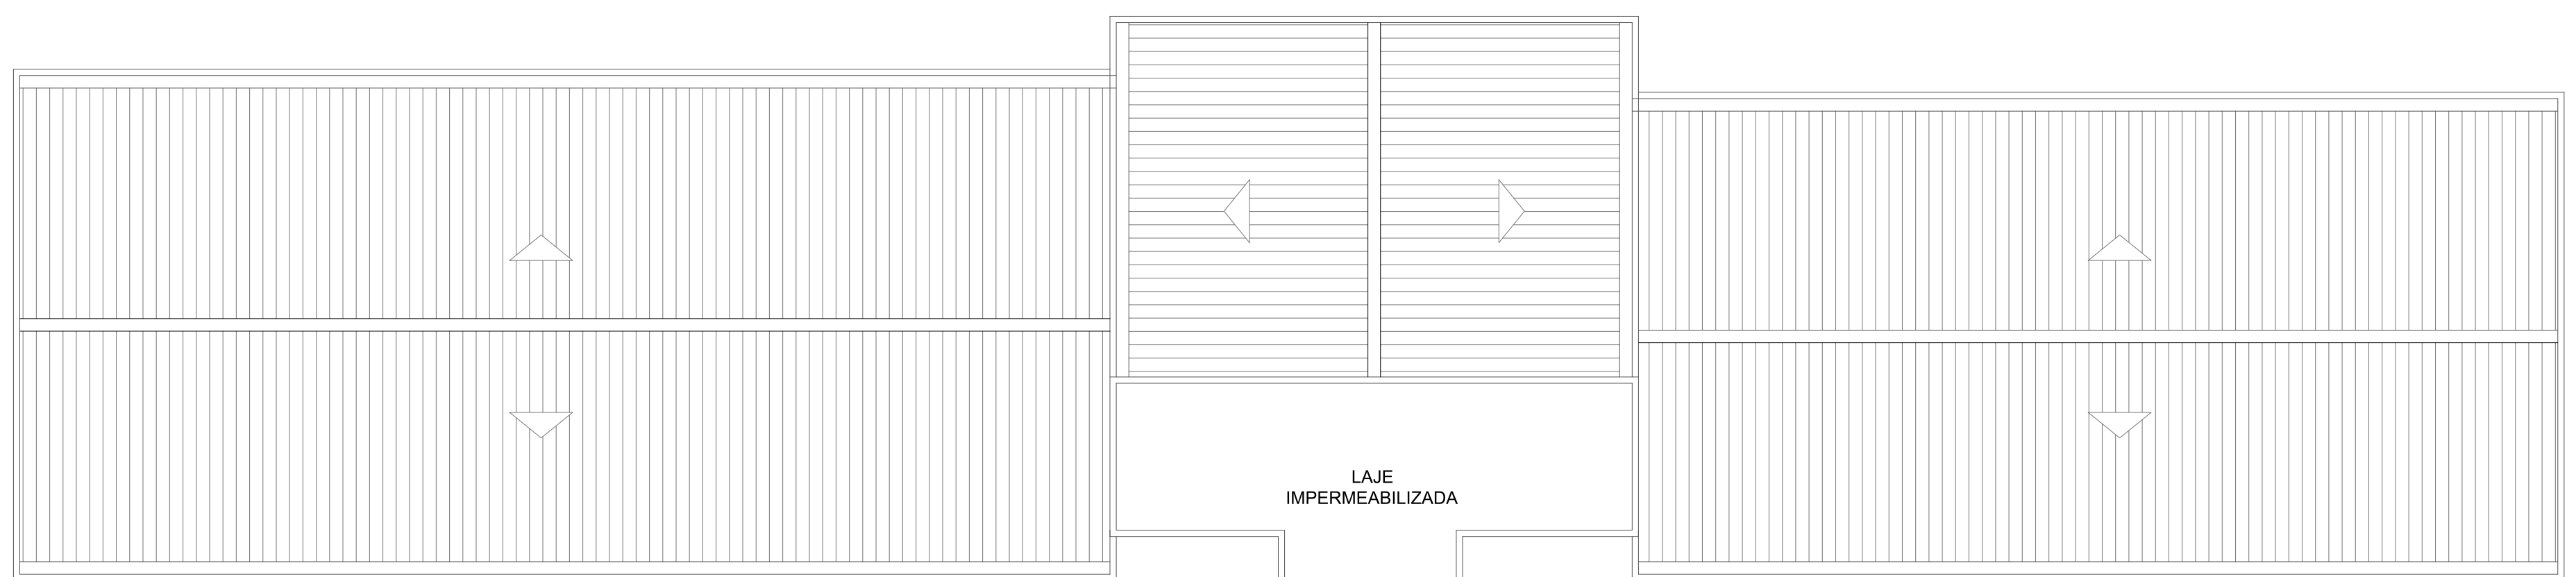

PLANTA DA COBERTURA
ESC: 1:125

- ALTERAÇÕES PARA
ESC. 1:50 OU MAIOR
COR - ESP - PLOT
- 1 - 0.1 - 7
 - 2 - 0.2 - 7
 - 3 - 0.3 - 7
 - 4 - 0.4 - 7
 - 5 - 0.5 - 7
 - 6 - 0.6 - 7
 - 7 - 0.1 - 7
 - 8 - 0.05 - 7

- ESC. 1:100 OU MENOR
COR - ESP - PLOT
- 1 - 0.1 - 7
 - 2 - 0.2 - 7
 - 3 - 0.3 - 7
 - 4 - 0.4 - 7
 - 5 - 0.5 - 7
 - 6 - 0.6 - 7
 - 7 - 0.1 - 7
 - 8 - 0.05 - 7
 - 9 - 0.1 - 9
 - 10 - 0.25 - 2
 - 11 - 0.15 - 40
 - 12 - 0.2 - 94
 - 13 - 0.2 - 147 - 10%
 - 14 - 0.4 - 160
 - 15 - 0.05 - 8
- DEMAIS: 0.13 NA PRÓPRIA COR