
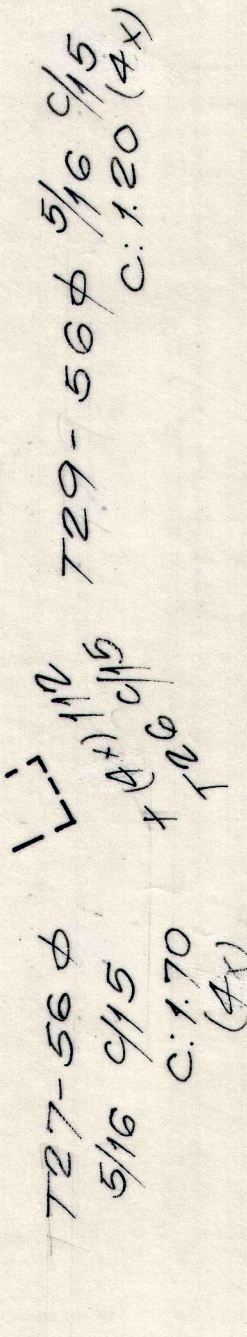
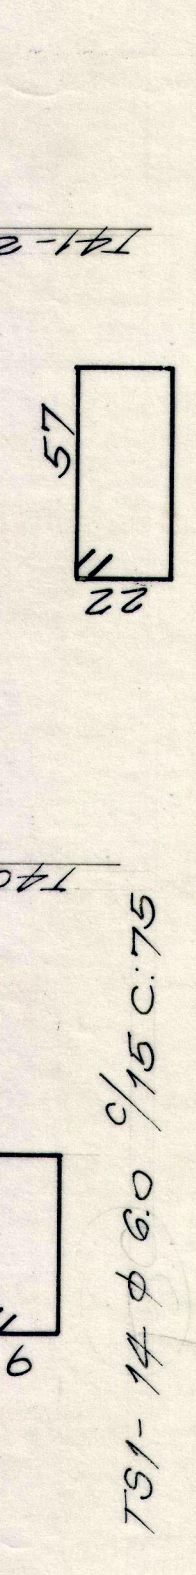


TIRANTE 3 (2X)

escala 1:10

CORTE F-F



























CORTE B-B

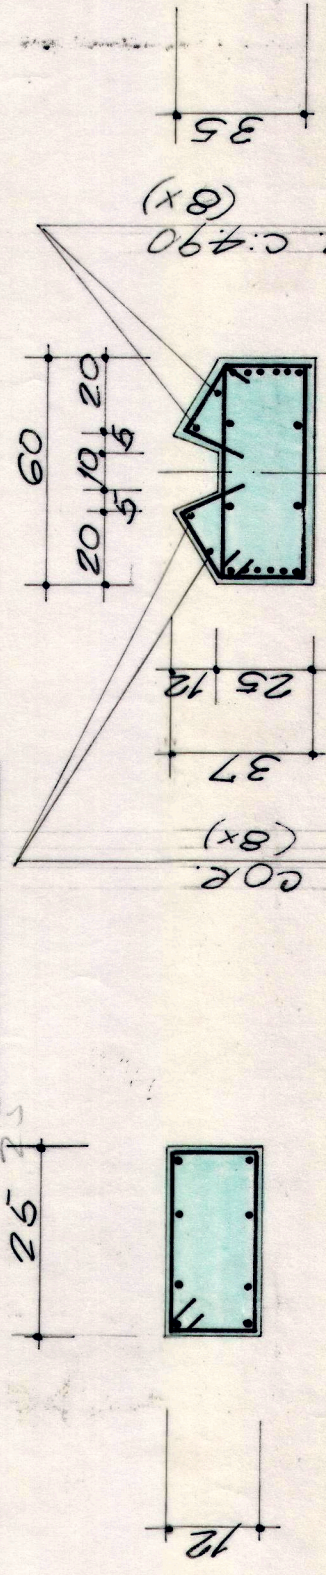

CORTE E-E




























CORTE A-A

CORTE C-C

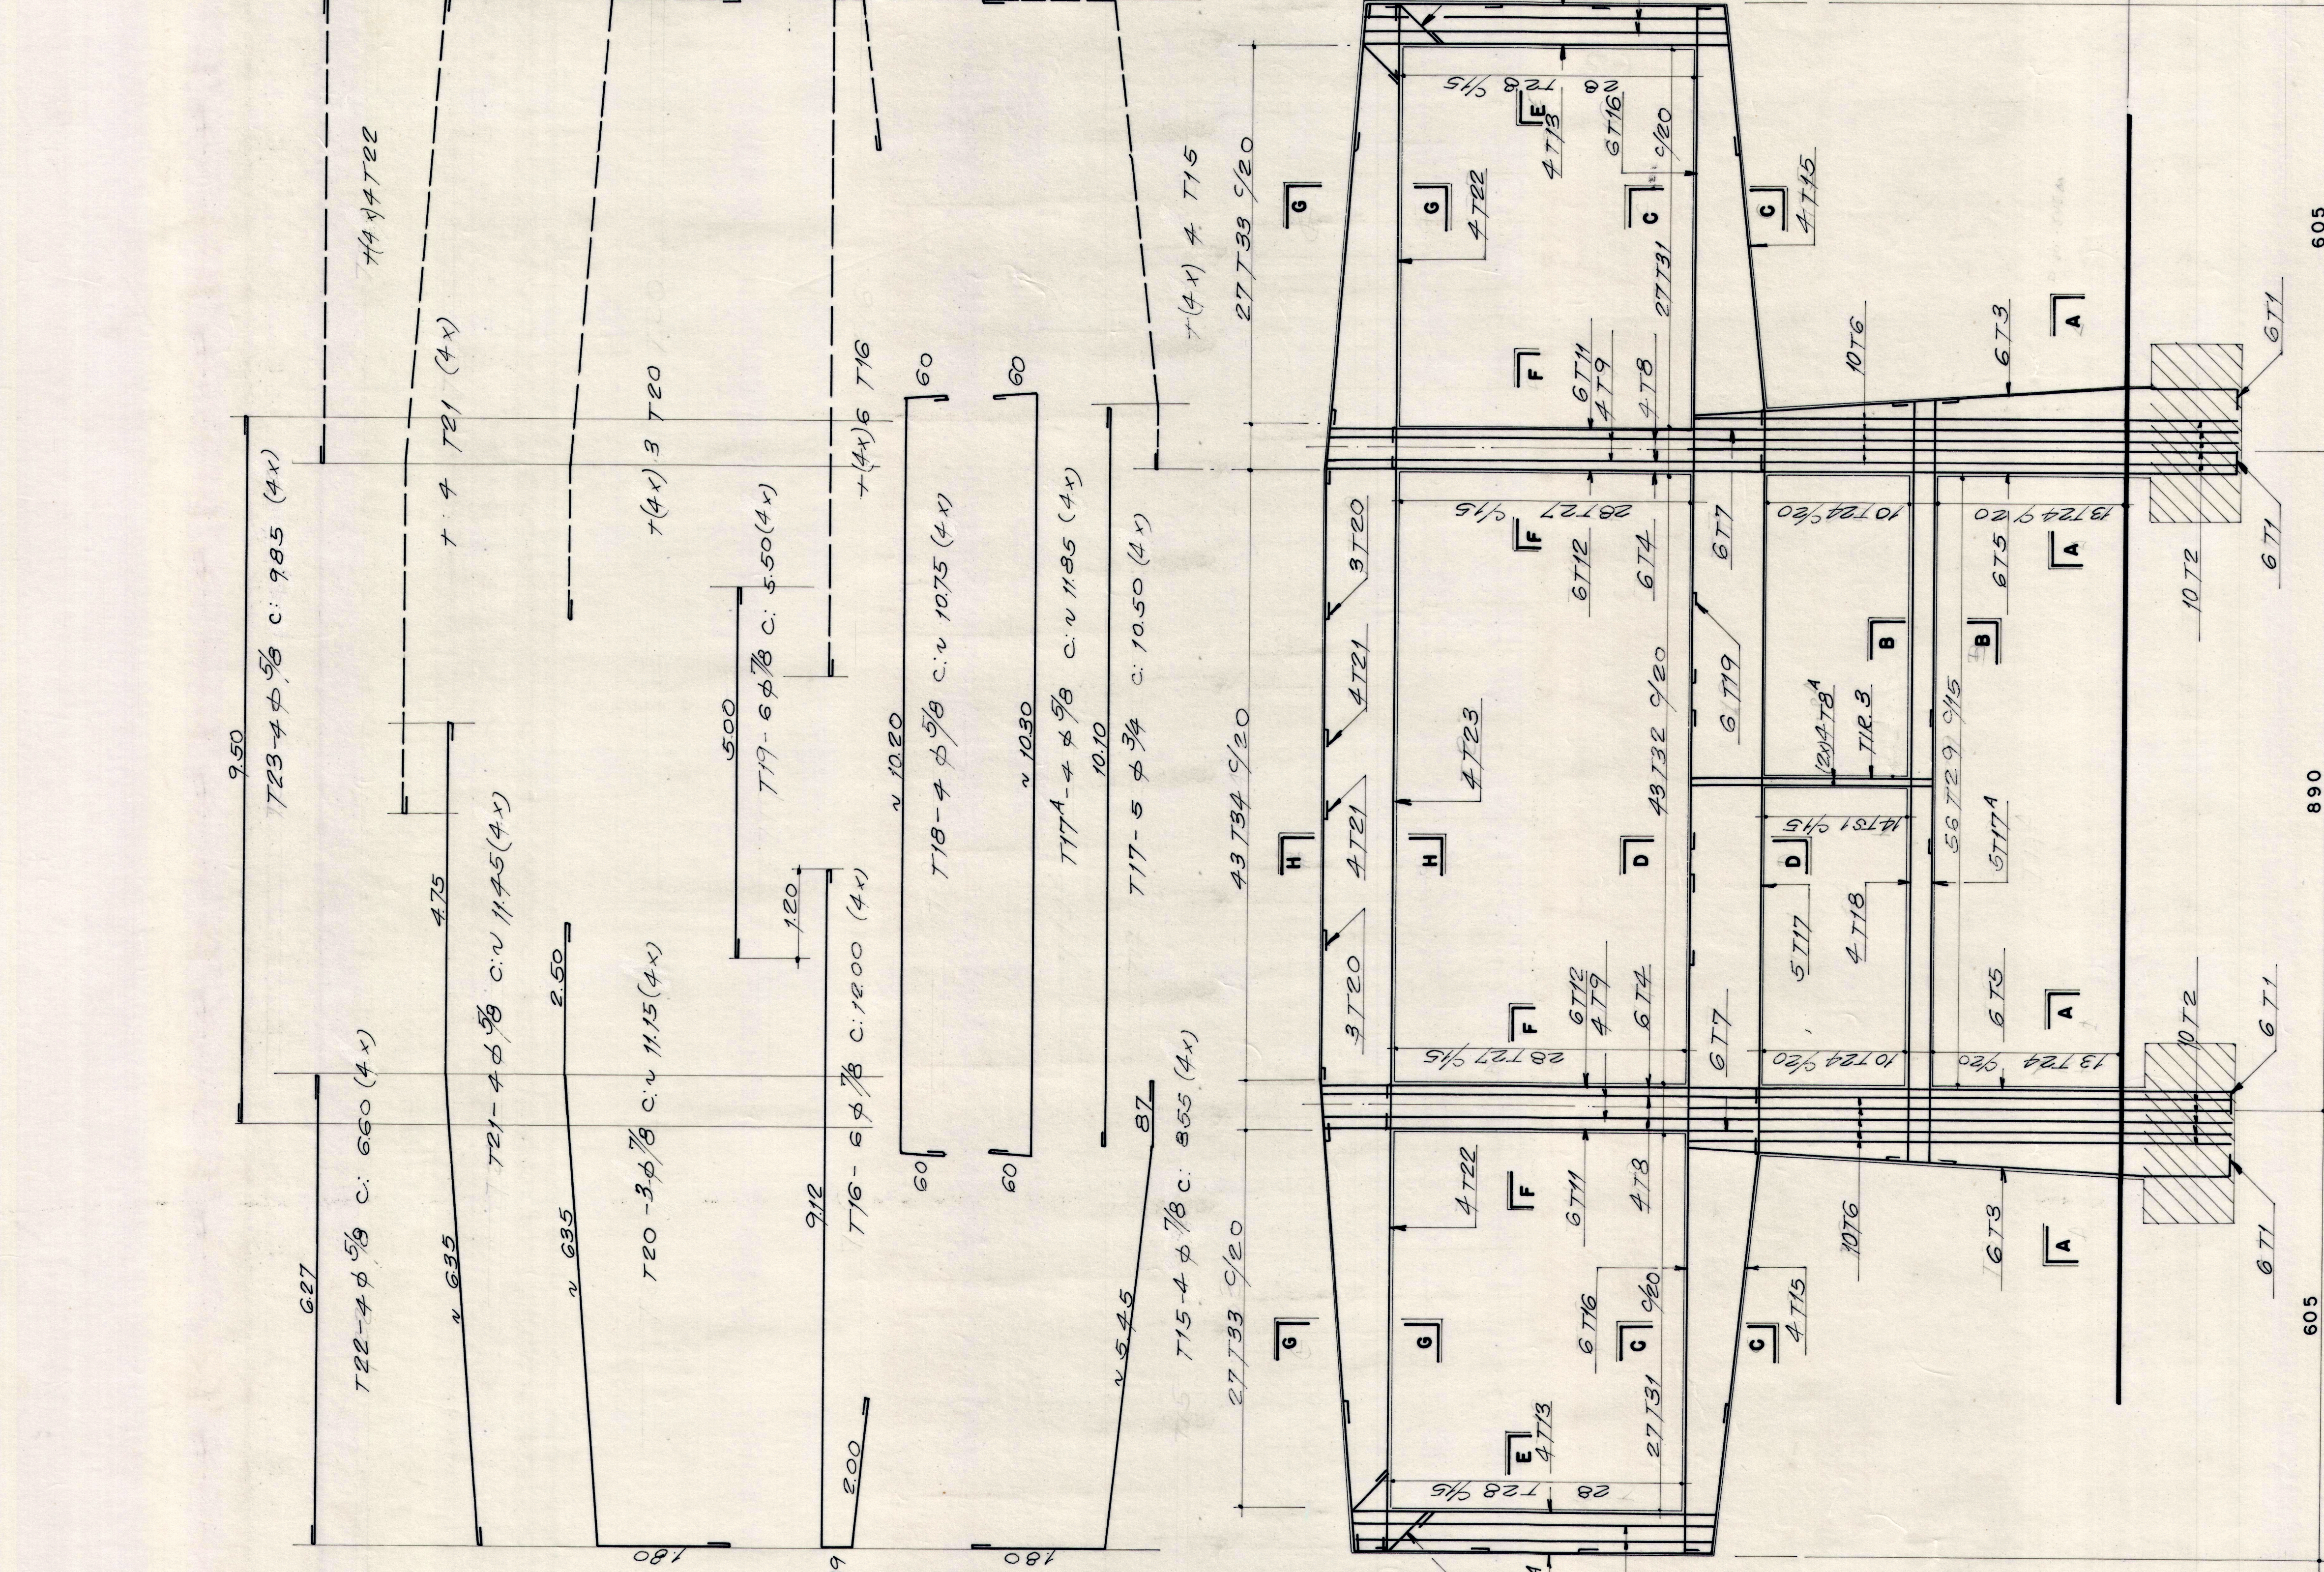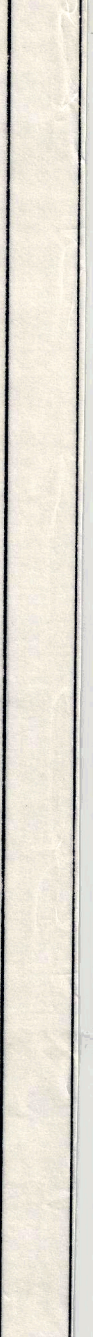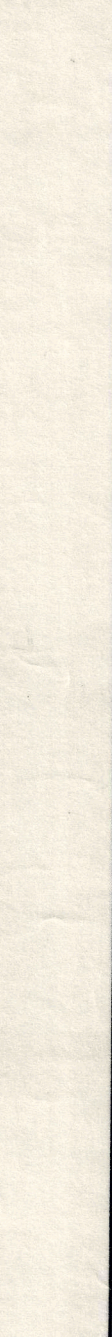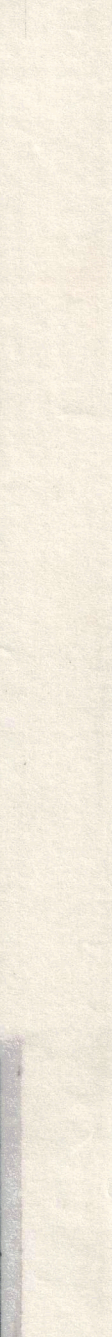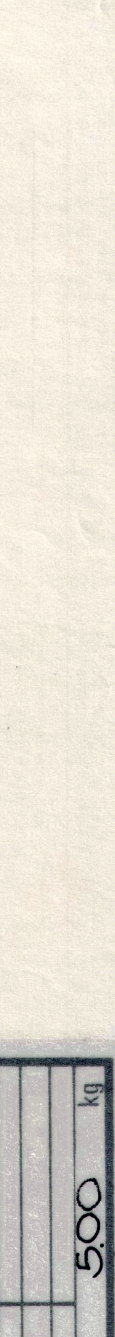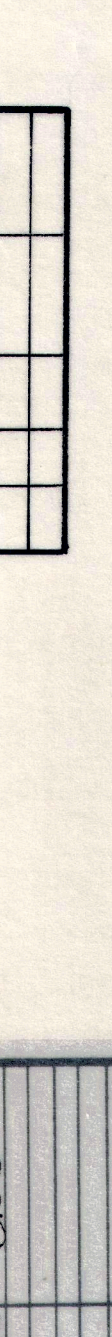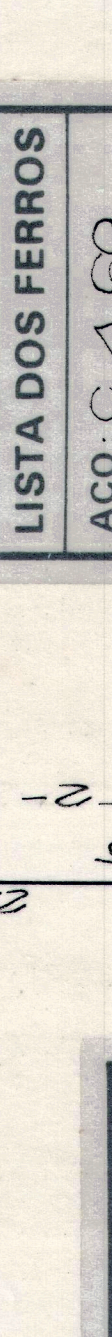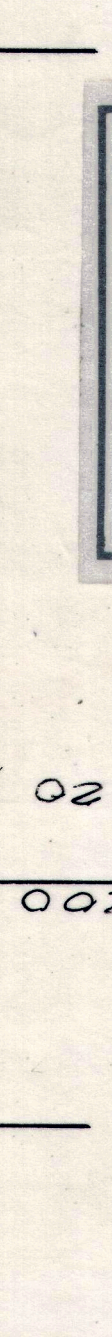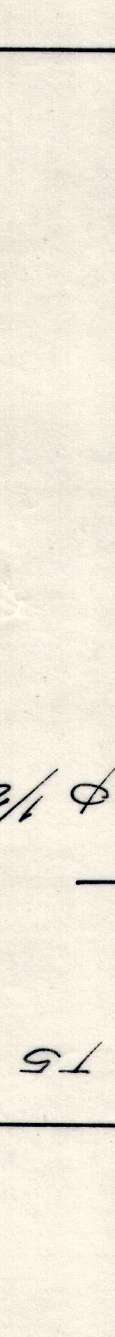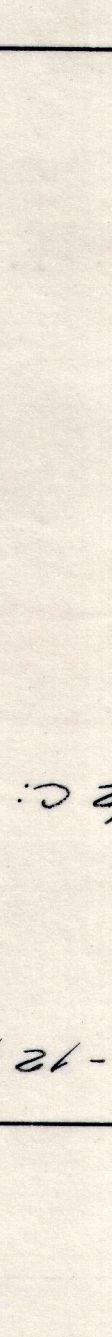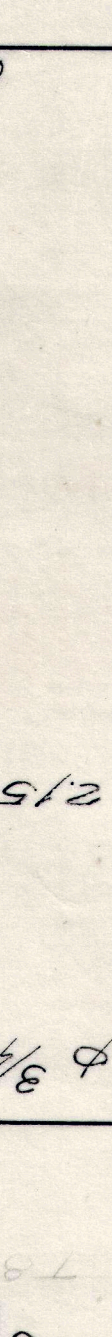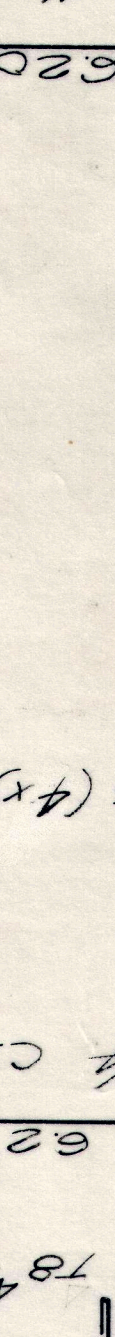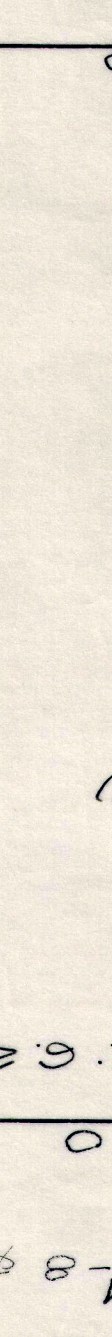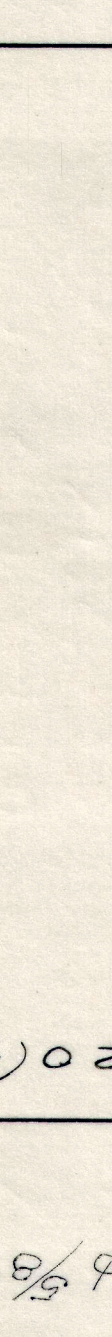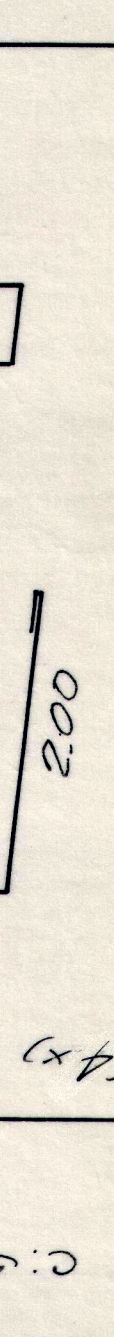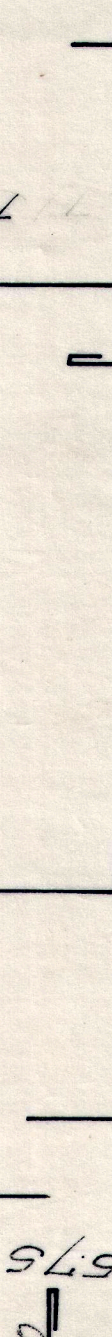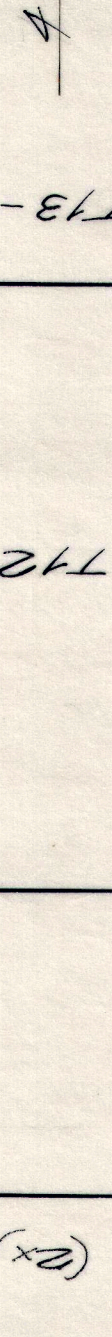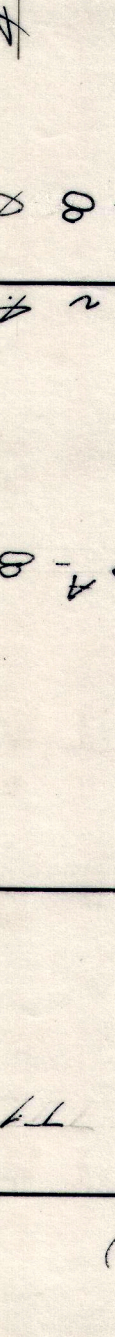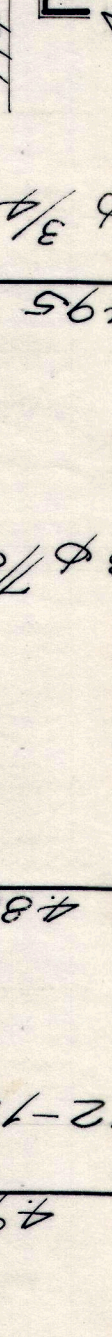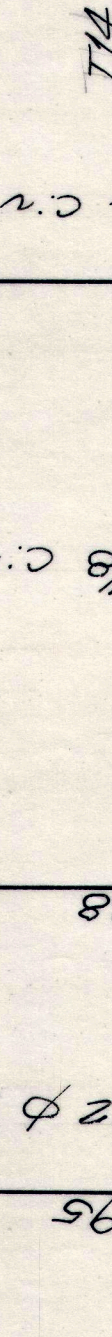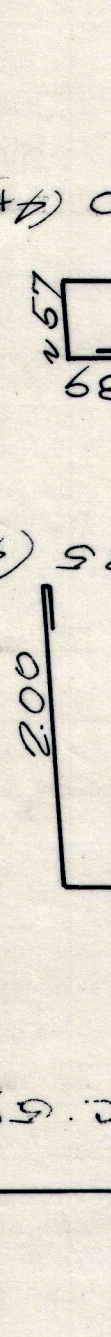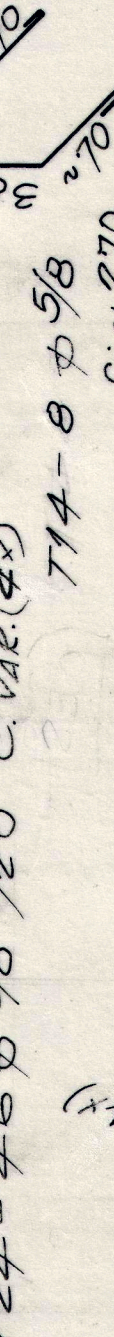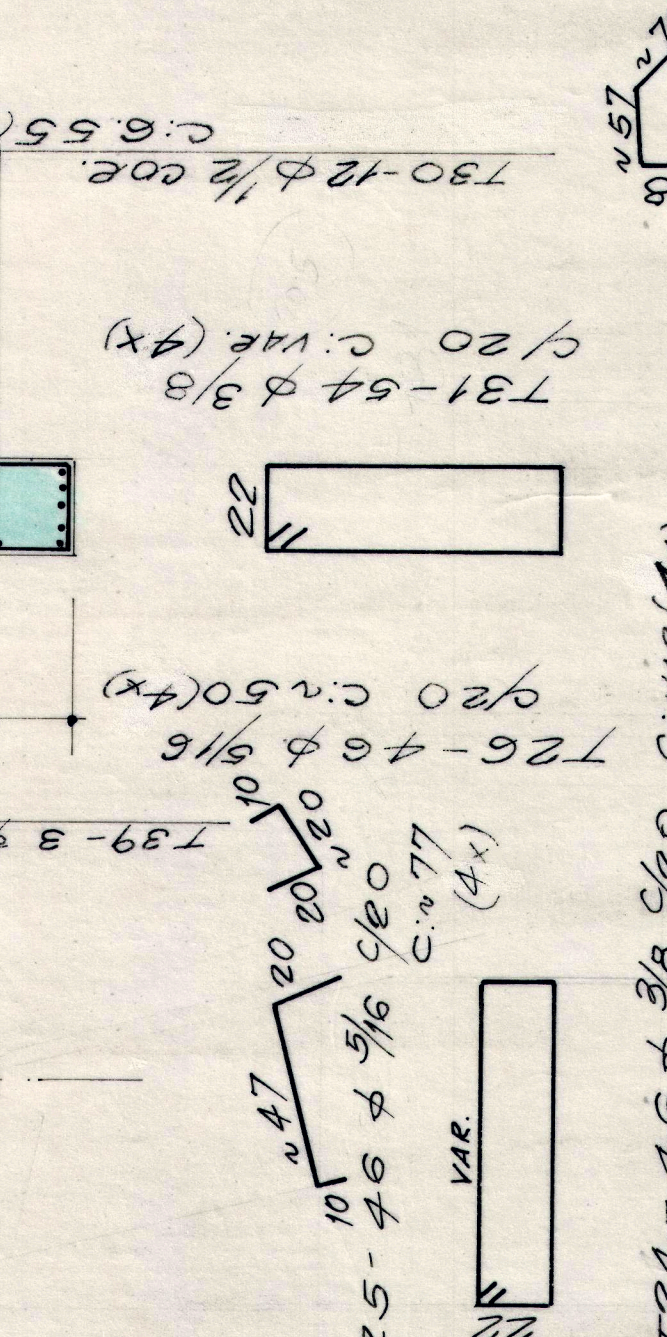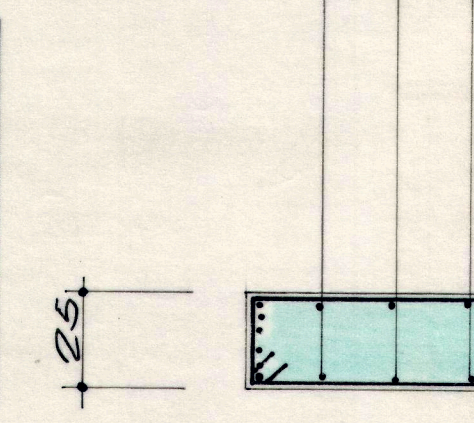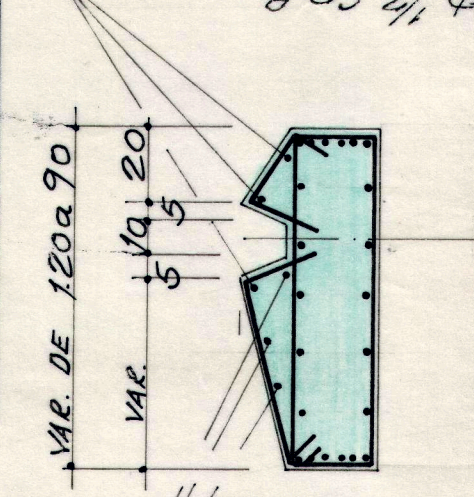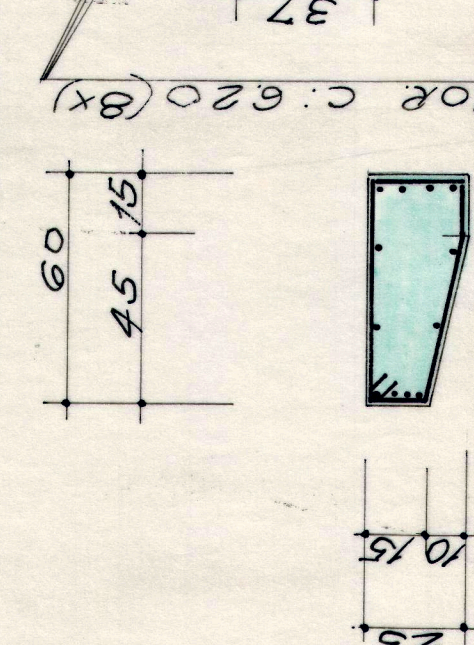

CORTE D-D

CORTE H-H

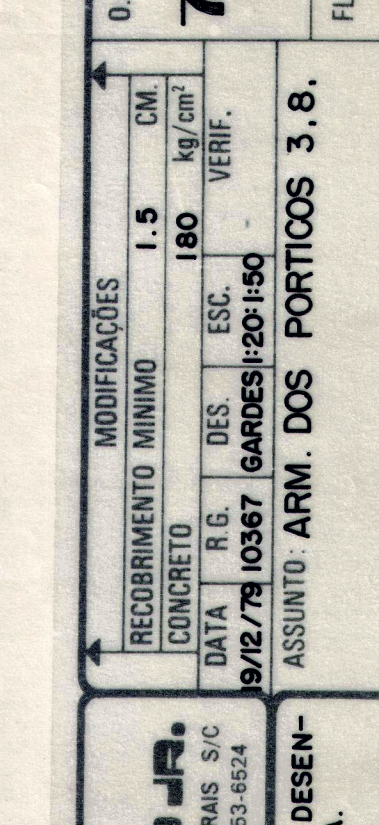 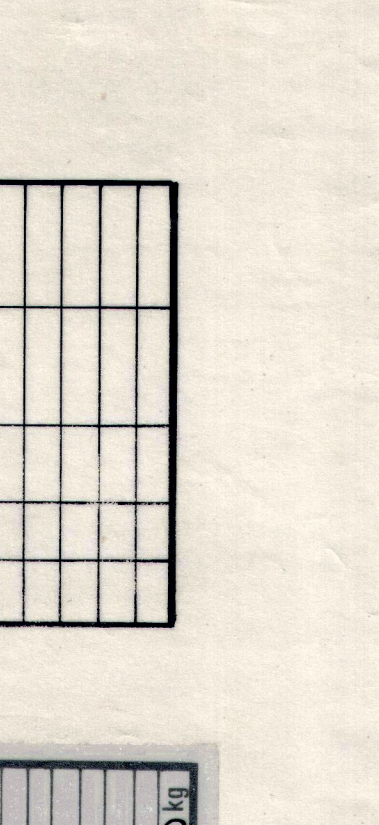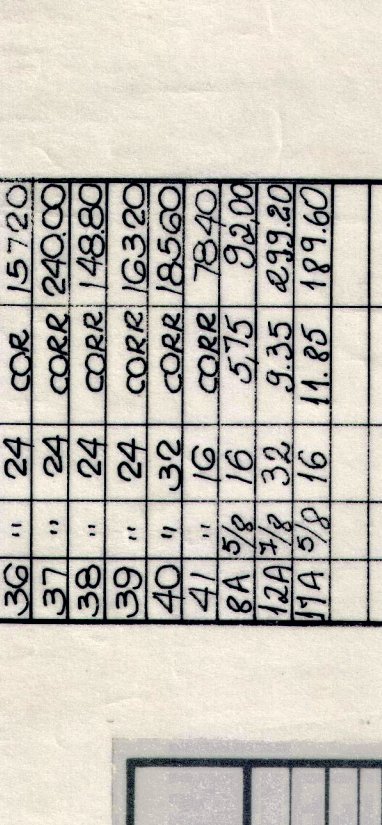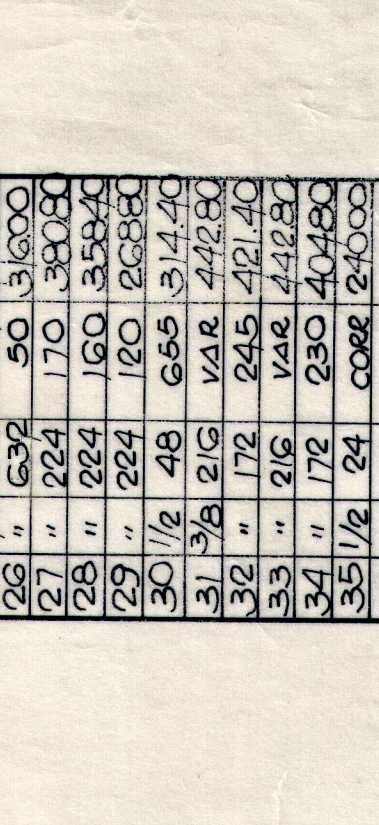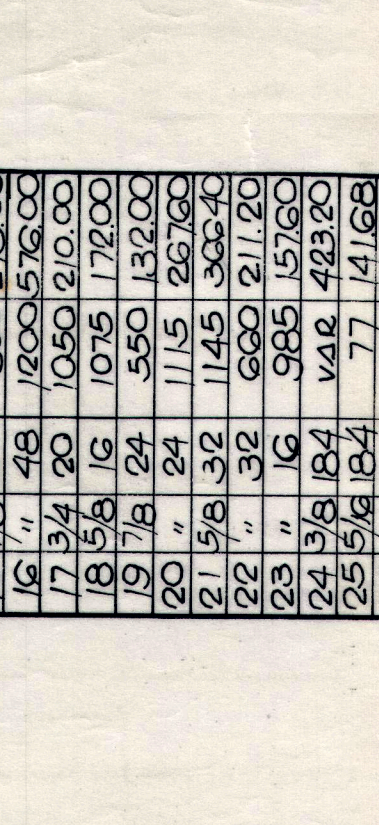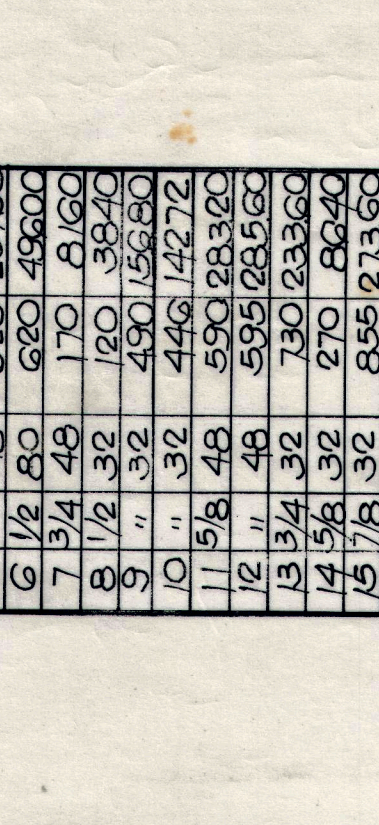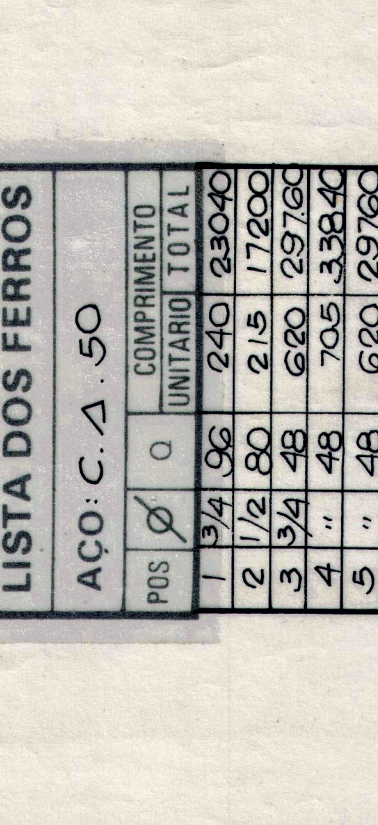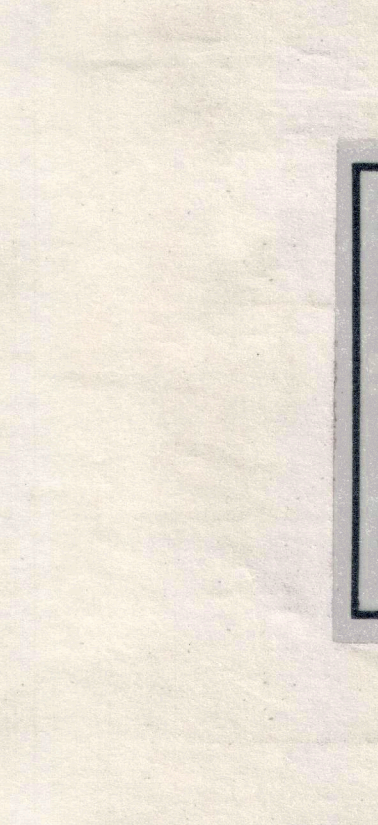  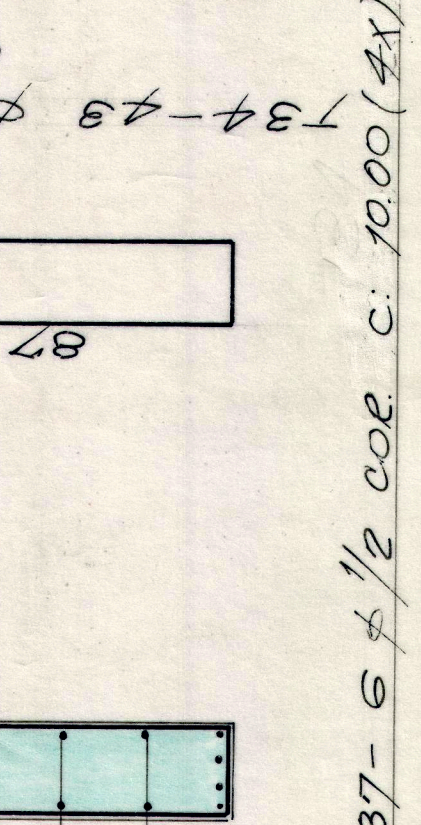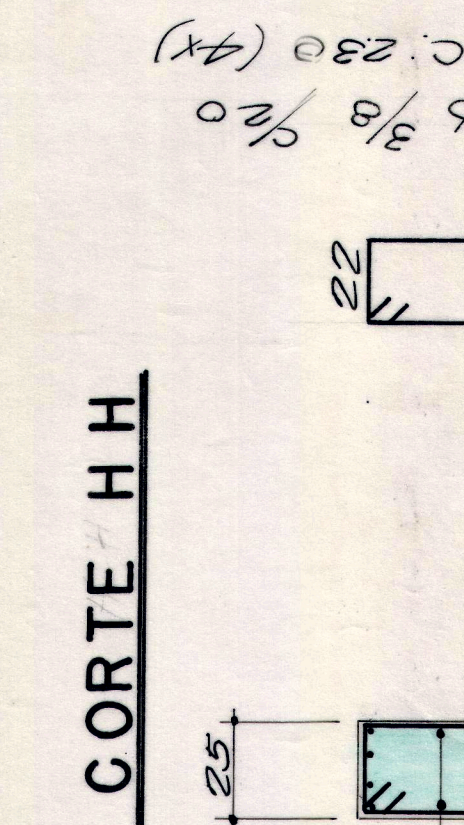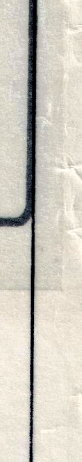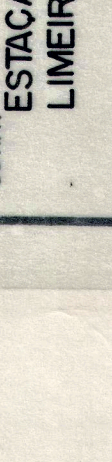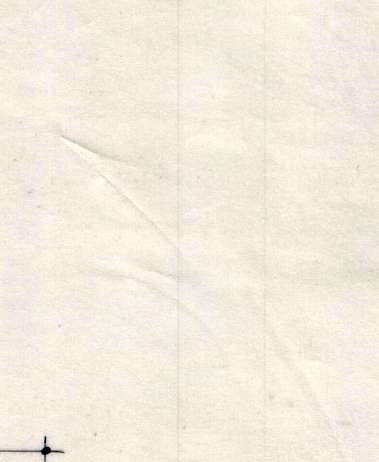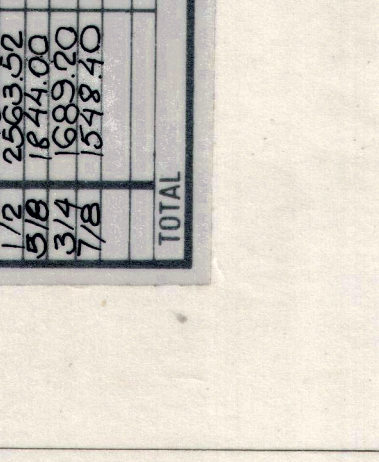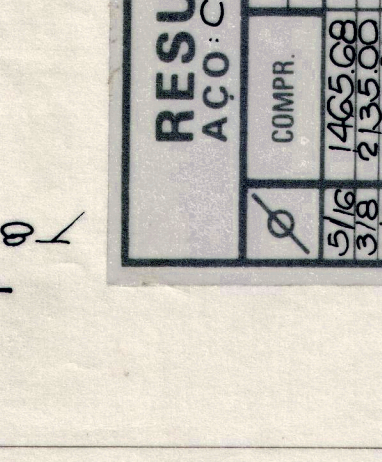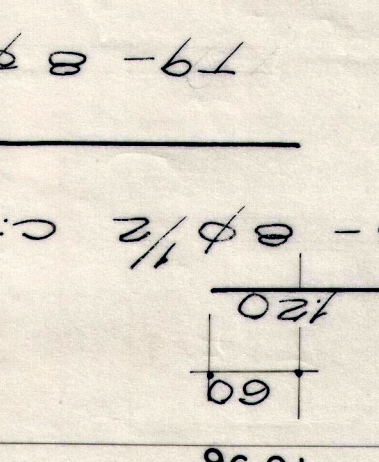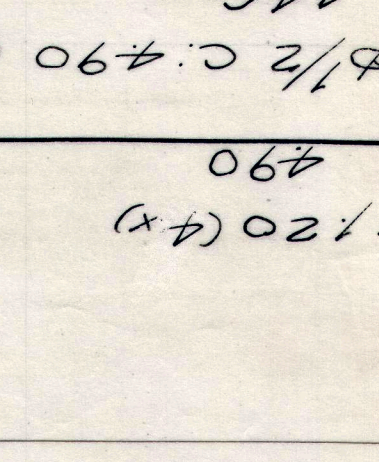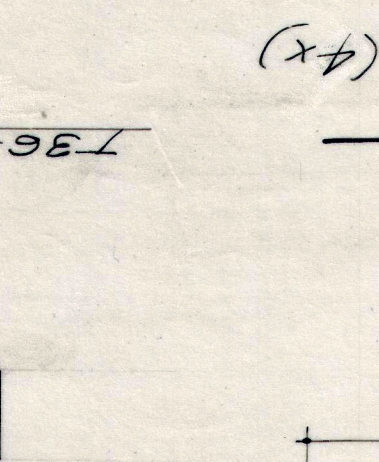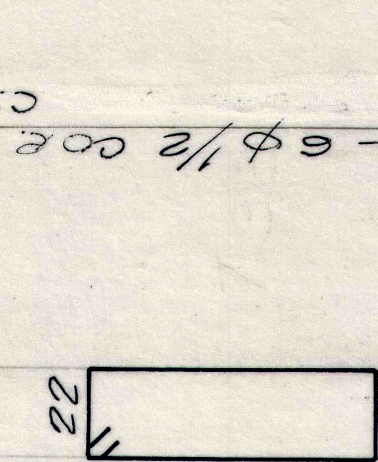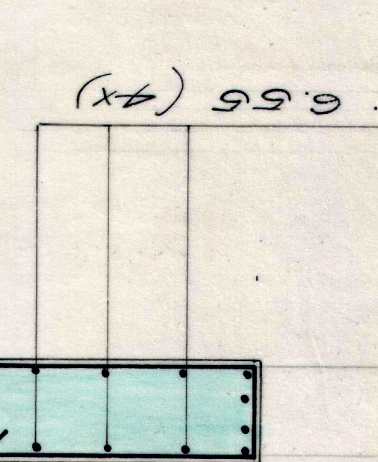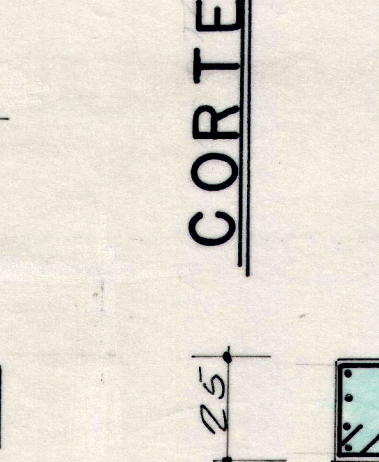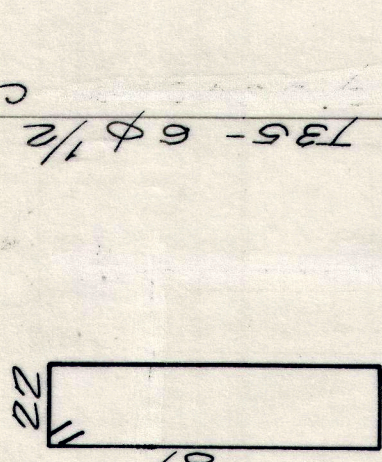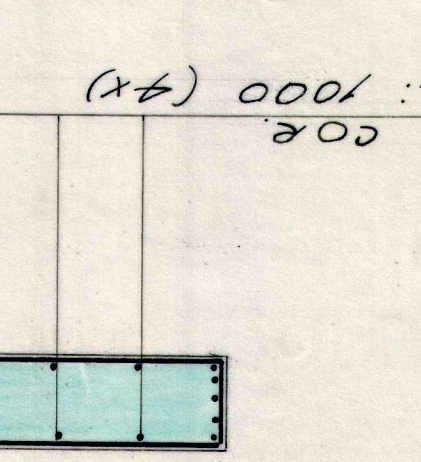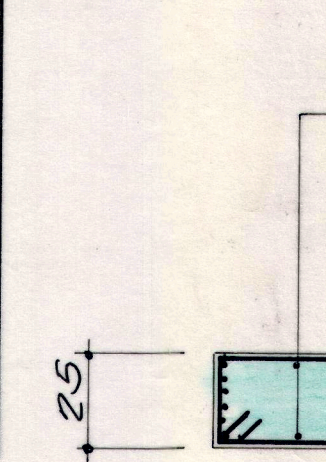

LISTA DOS FERROS			
ACO	C.A.	50	
POS	Q	COMPRIMENTO	
RESUMO			
ACO	C.A.	50	
COMPR	Q	COMPRIMENTO	
